


# 1-3/8" Shaker Glazed 1/8" SG TDL

SD-0800-019

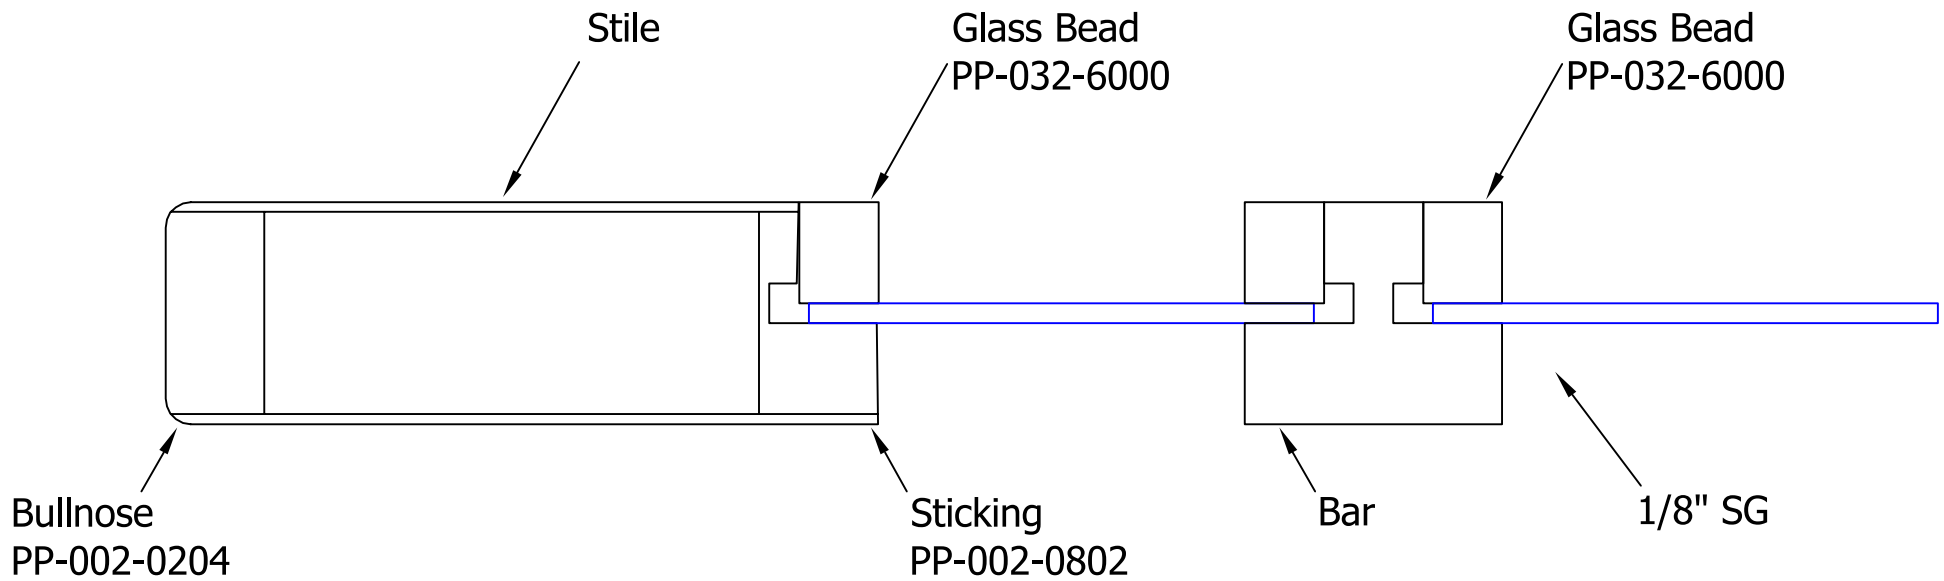

THIS DRAWING AND THE INFORMATION CONTAINED HEREIN IS PROPRIETARY TO SIMPSON DOOR COMPANY AND SHALL NOT BE REPRODUCED, COPIED OR DISCLOSED IN WHOLE OR PART, OR USED FOR MANUFACTURE OR FOR ANY OTHER PURPOSE WITHOUT THE WRITTEN PERMISSION OF SIMPSON DOOR COMPANY.

TITLE Section Detail for 1-3/8" Shaker glazed with 1/8" SG TDL

DRAWING NAME SD-0800-019

Revisions			
Rev #	Description	Date	By Whom

LAYOUT 00 SCALE NTS PATTERN N/A

DRAWN BY J. Decker DATE 04/04/2009

